


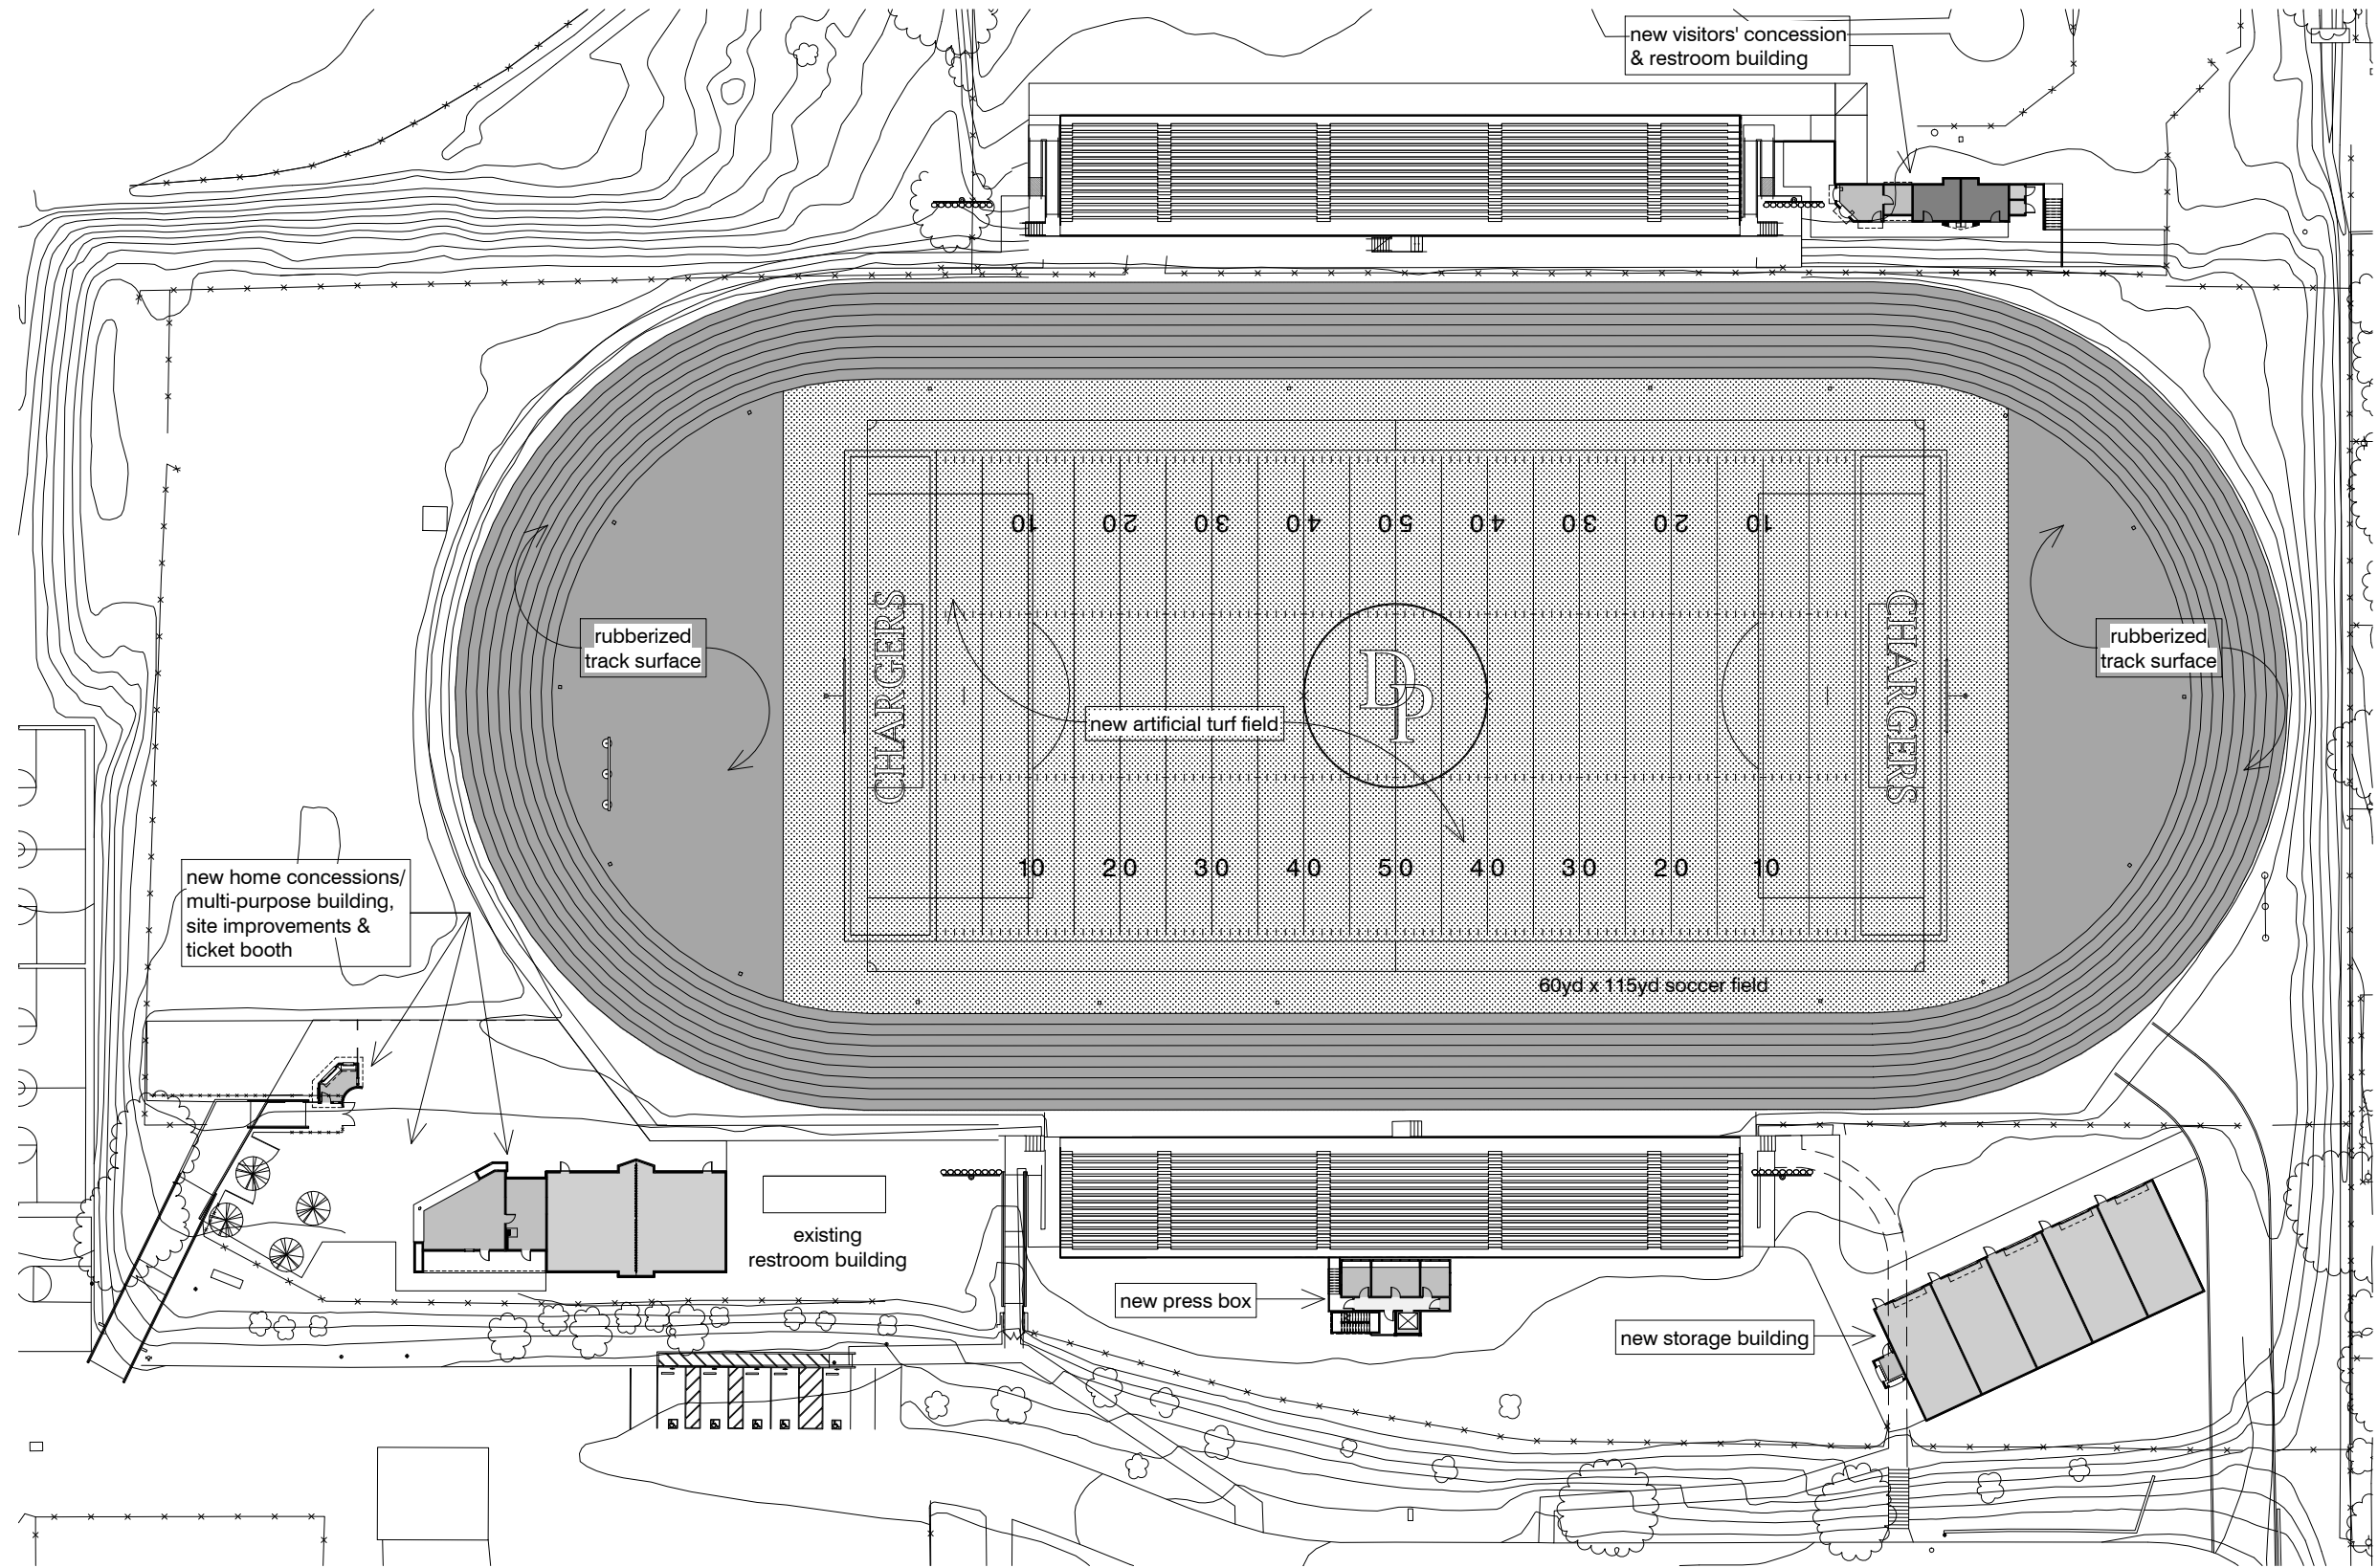

1 Proposed Site Plan
SCALE: 1" = 20'