




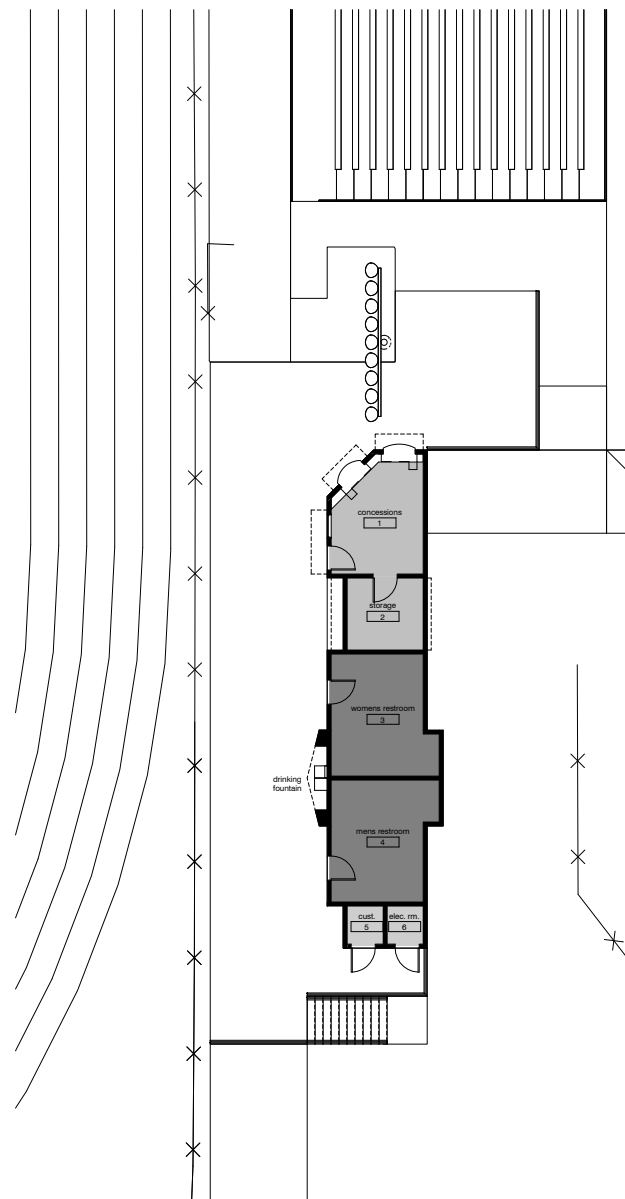


5 Proposed Visitors' Concession Plan
SCALE: 1/8" = 1'-0"

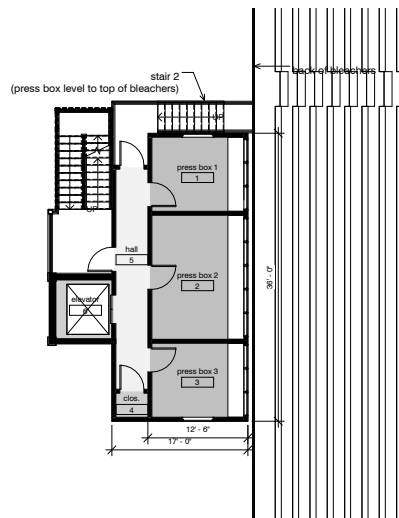


2 Proposed Press Box Plan
SCALE: 1/8" = 1'-0"

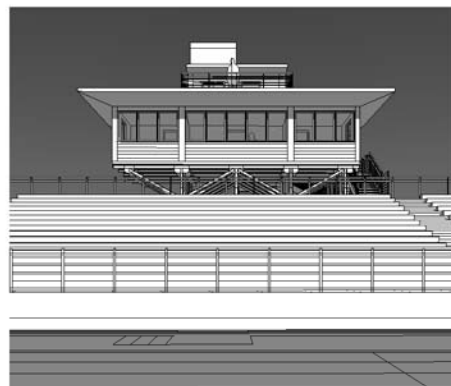

3 3D View - Press Box From Field
SCALE:

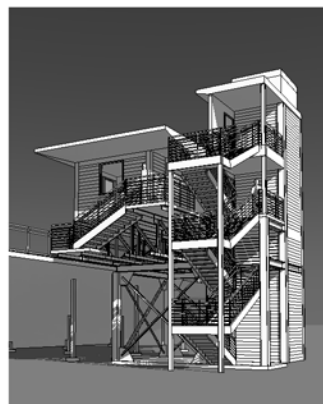

4 3D View - Press Box
SCALE:

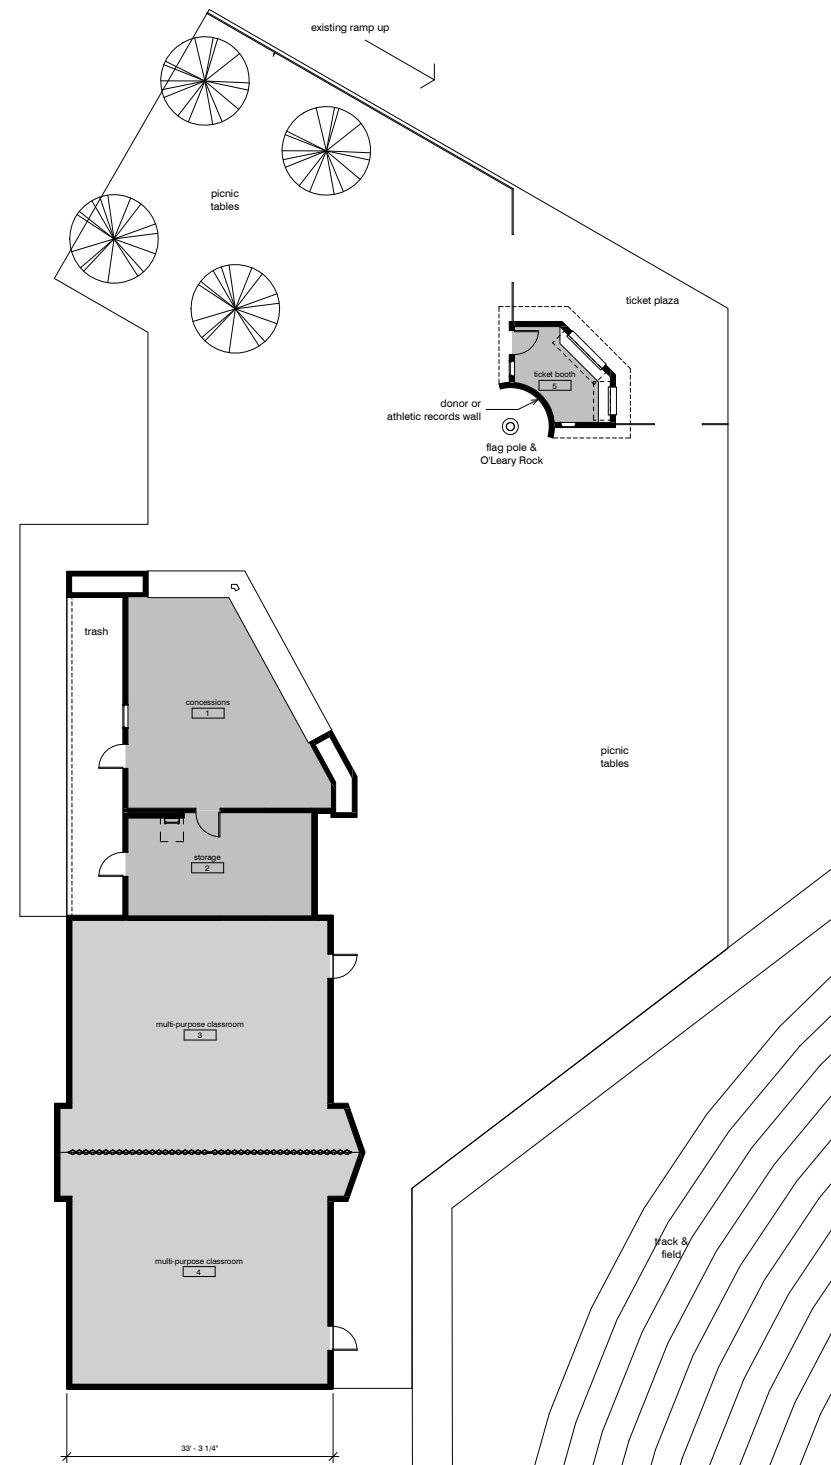

1 Proposed Home Concessions Plan
SCALE: 1/8" = 1'-0"